


ALL DIMENSIONS AND LEVELS TO BE VERIFIED ON SITE AND ANY DISCREPANCIES OR AMBIGUITIES REPORTED IMMEDIATELY TO THE ARCHITECT PRIOR TO CONSTRUCTION/FABRICATION.

READ IN CONJUNCTION WITH RELEVANT ENGINEERS DRAWINGS.

DO NOT SCALE

ALL WORKS TO BE IN ACCORDANCE WITH APPROVED DOCUMENTS AND LOCAL AUTHORITY REQUIREMENTS.

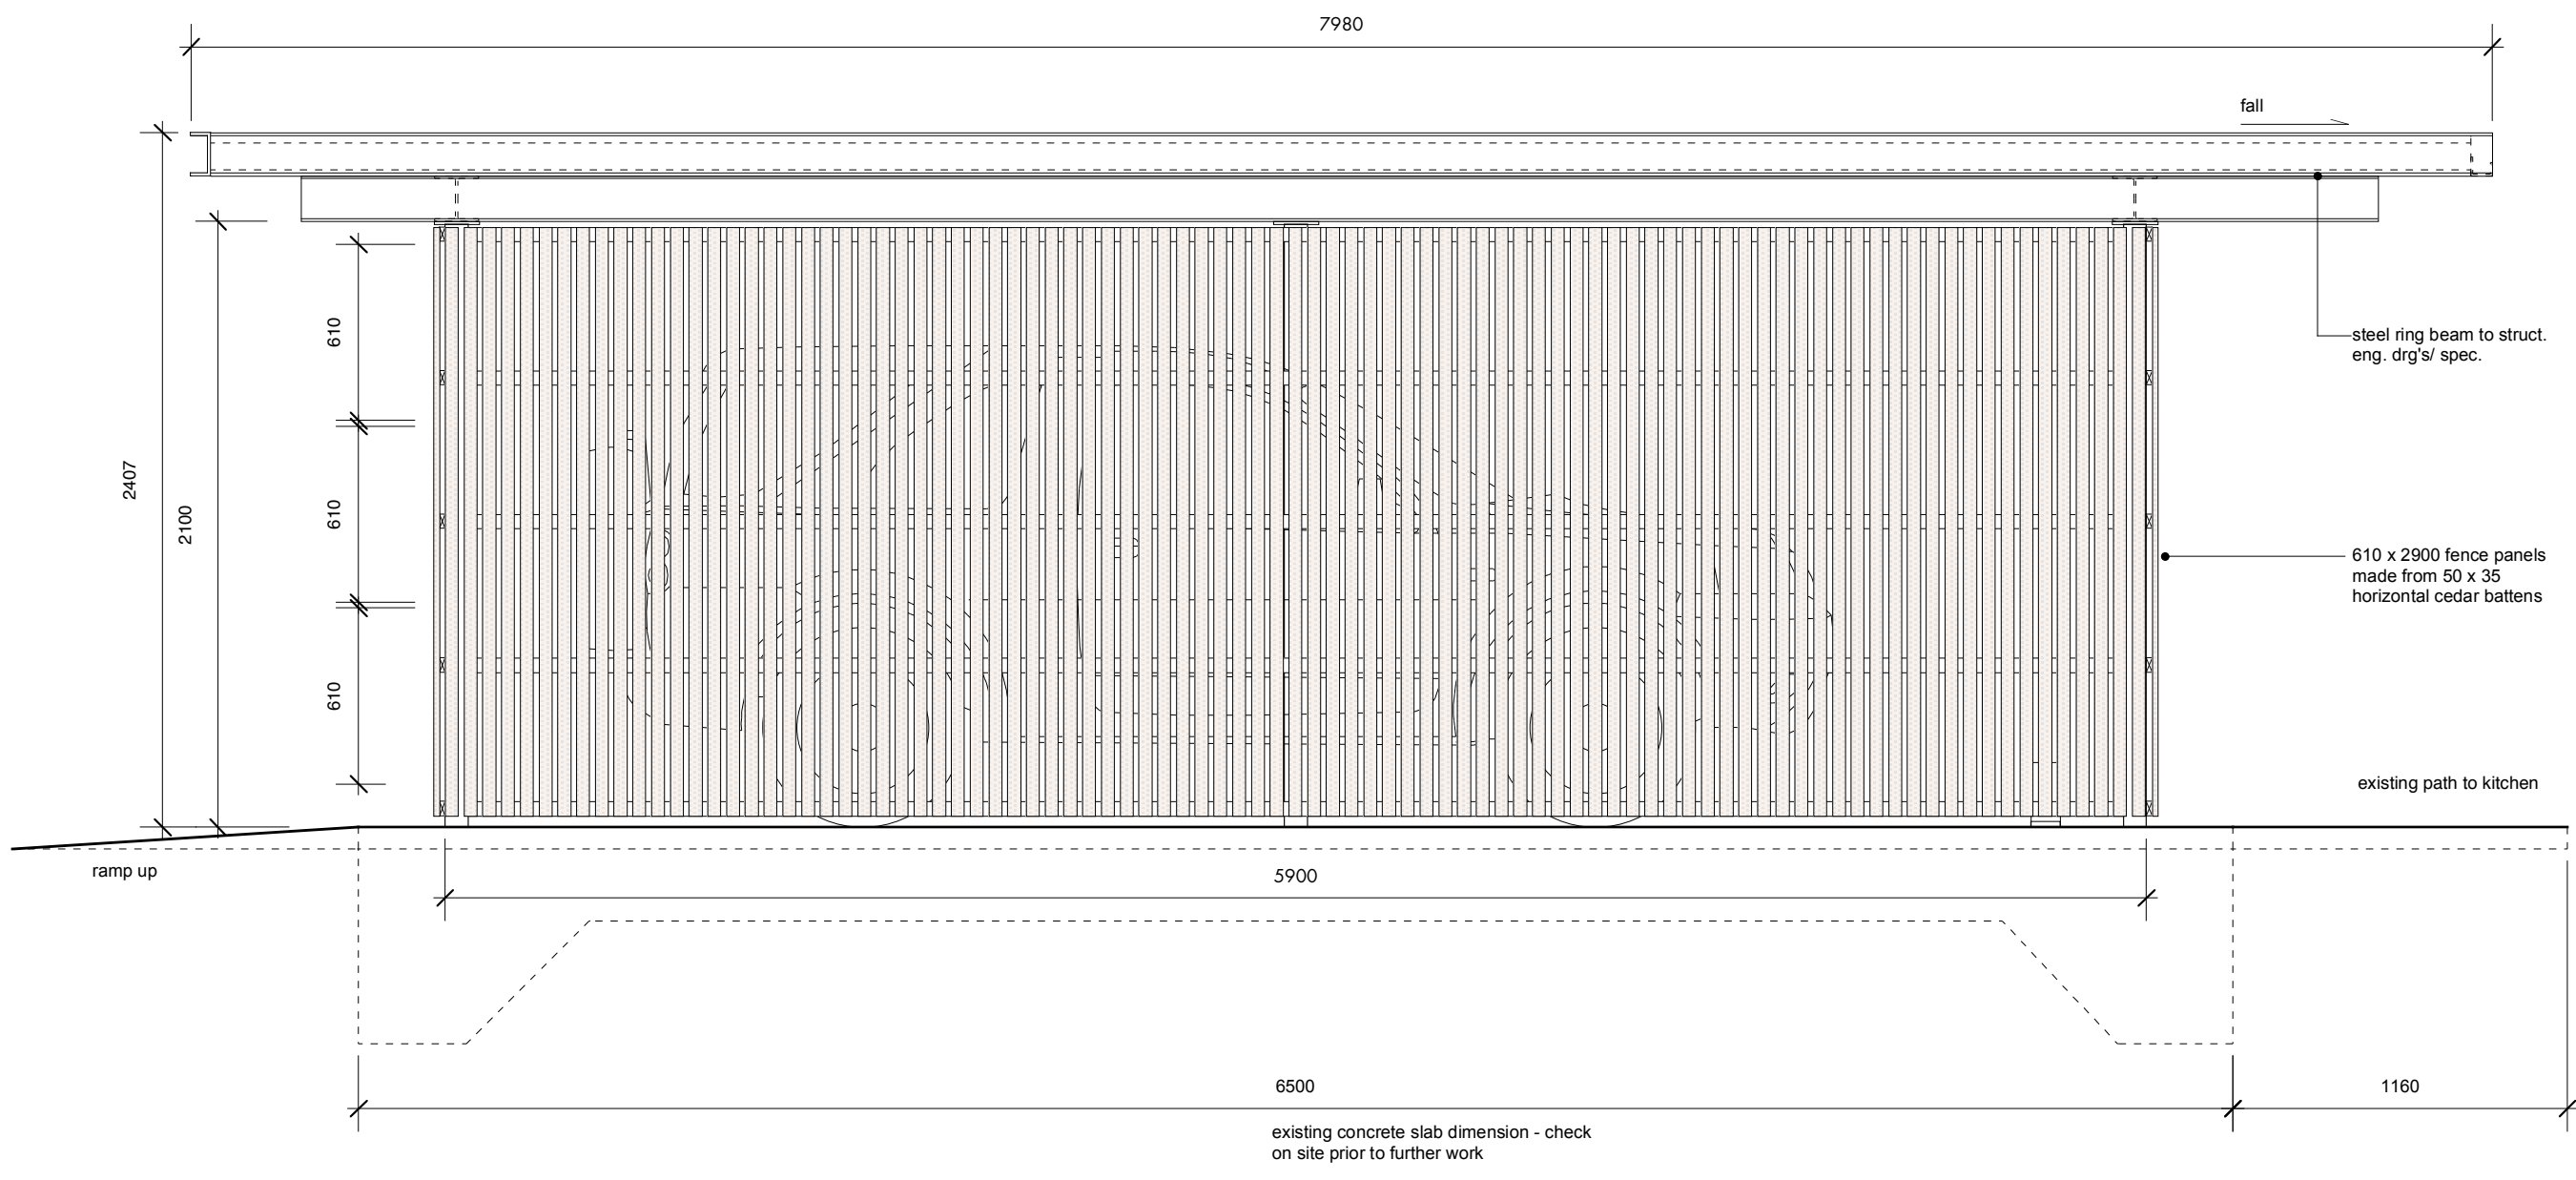

KITCHEN COURTYARD ELEVATION C C

GARAGE / CAR PORT

1 : 2 5 @ A3 / 1 : 5 0 @ A4

FOR APPROVAL			
D	Front Door added, all wall panels solid	16	05
C	Front, rear doors, side panels vertical pattern	12	05
B	General rev's	17	02
A	Dimension check revision	02	12

Munkenbeck+Marshall Architects
 135 Curtain Rd London EC2A 3BX
 T 020 7739 3300 F 020 7739 3390

Garage - Elevation CC

Project Ad Astra
 Priory Drive, Stanmore
 Date January 2006
 Scale 1:25 @ A3
 By DMS
 Check AHM
 Job 0006 Dwg

D 253